


MILL WIDE DATA HIGHWAY NETWORK

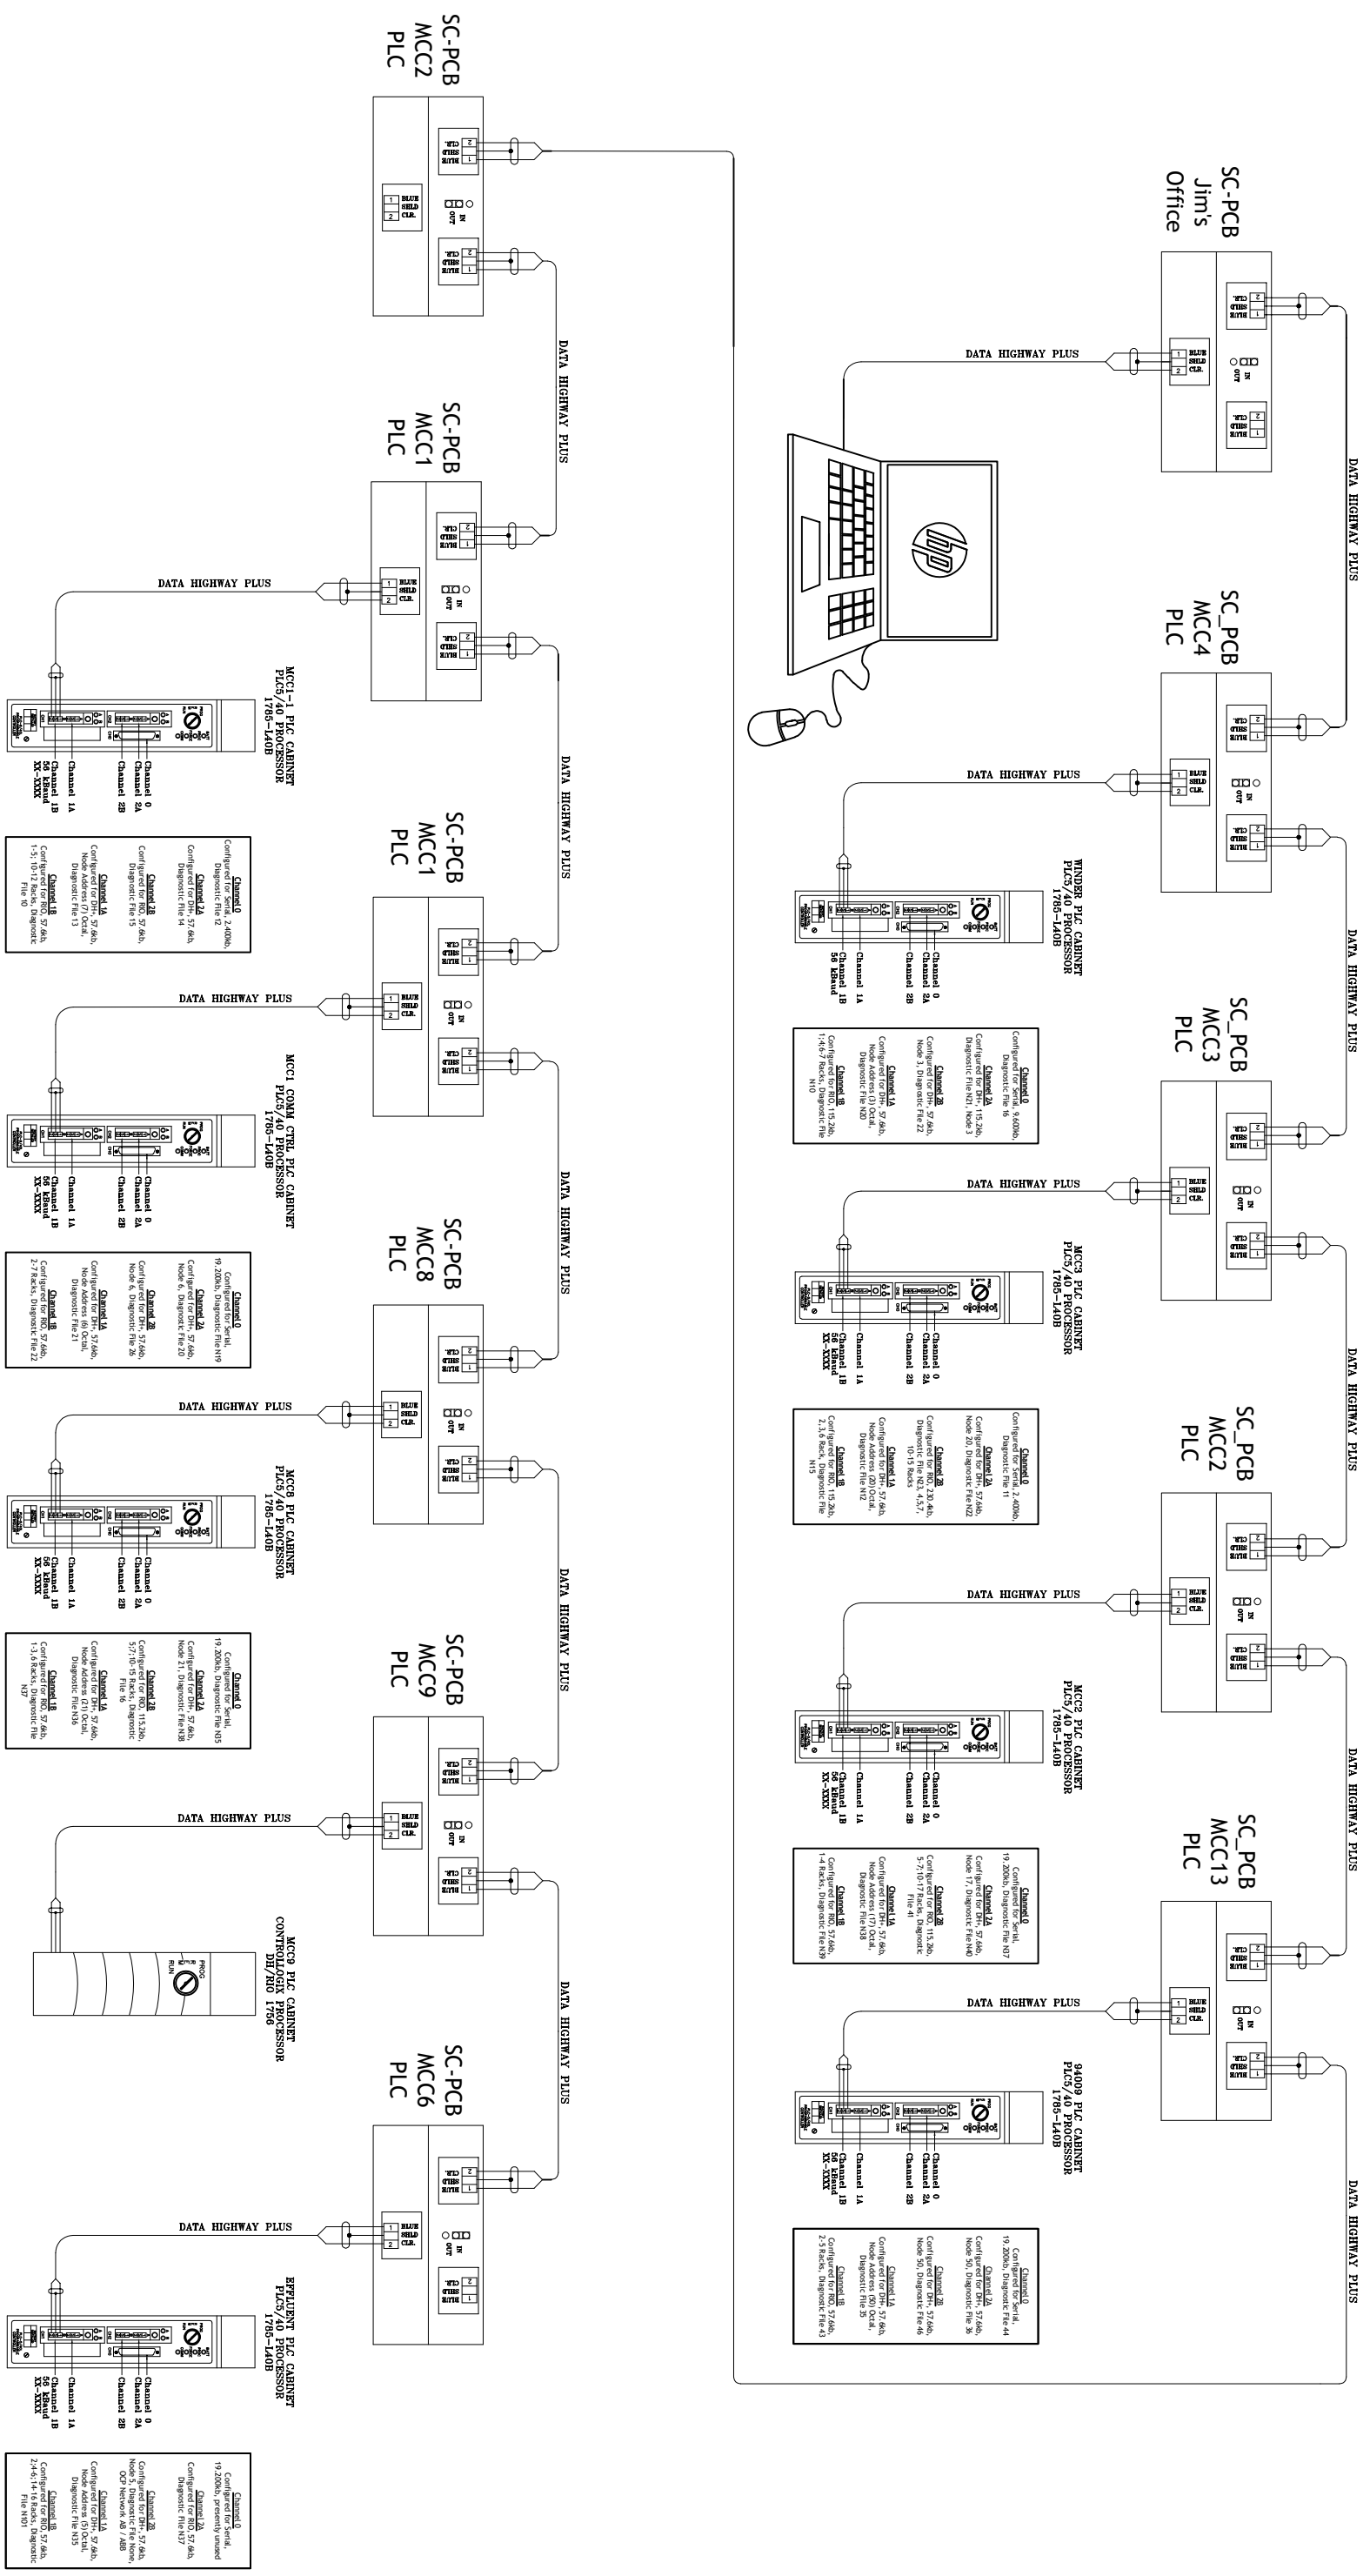

NO.	REVISIONS	DWN.	CKD.	APP.	DATE	NO.	REVISIONS	DWN.	CKD.	APP.	DATE
1											
2											
DRAWN BY: TPA
 DATE: 7/15/05
 CHECKED BY:
 DESIGNED BY:
 APPROVED BY:
 SEAL
 TITLE: MILL WIDE DATA HIGHWAY NETWORK
 Drawing No.